



TARN TARAN LOCAL PLANNING AREA

PROPOSED TRAFFIC AND TRANSPORTATION PLAN 2010 - 2031

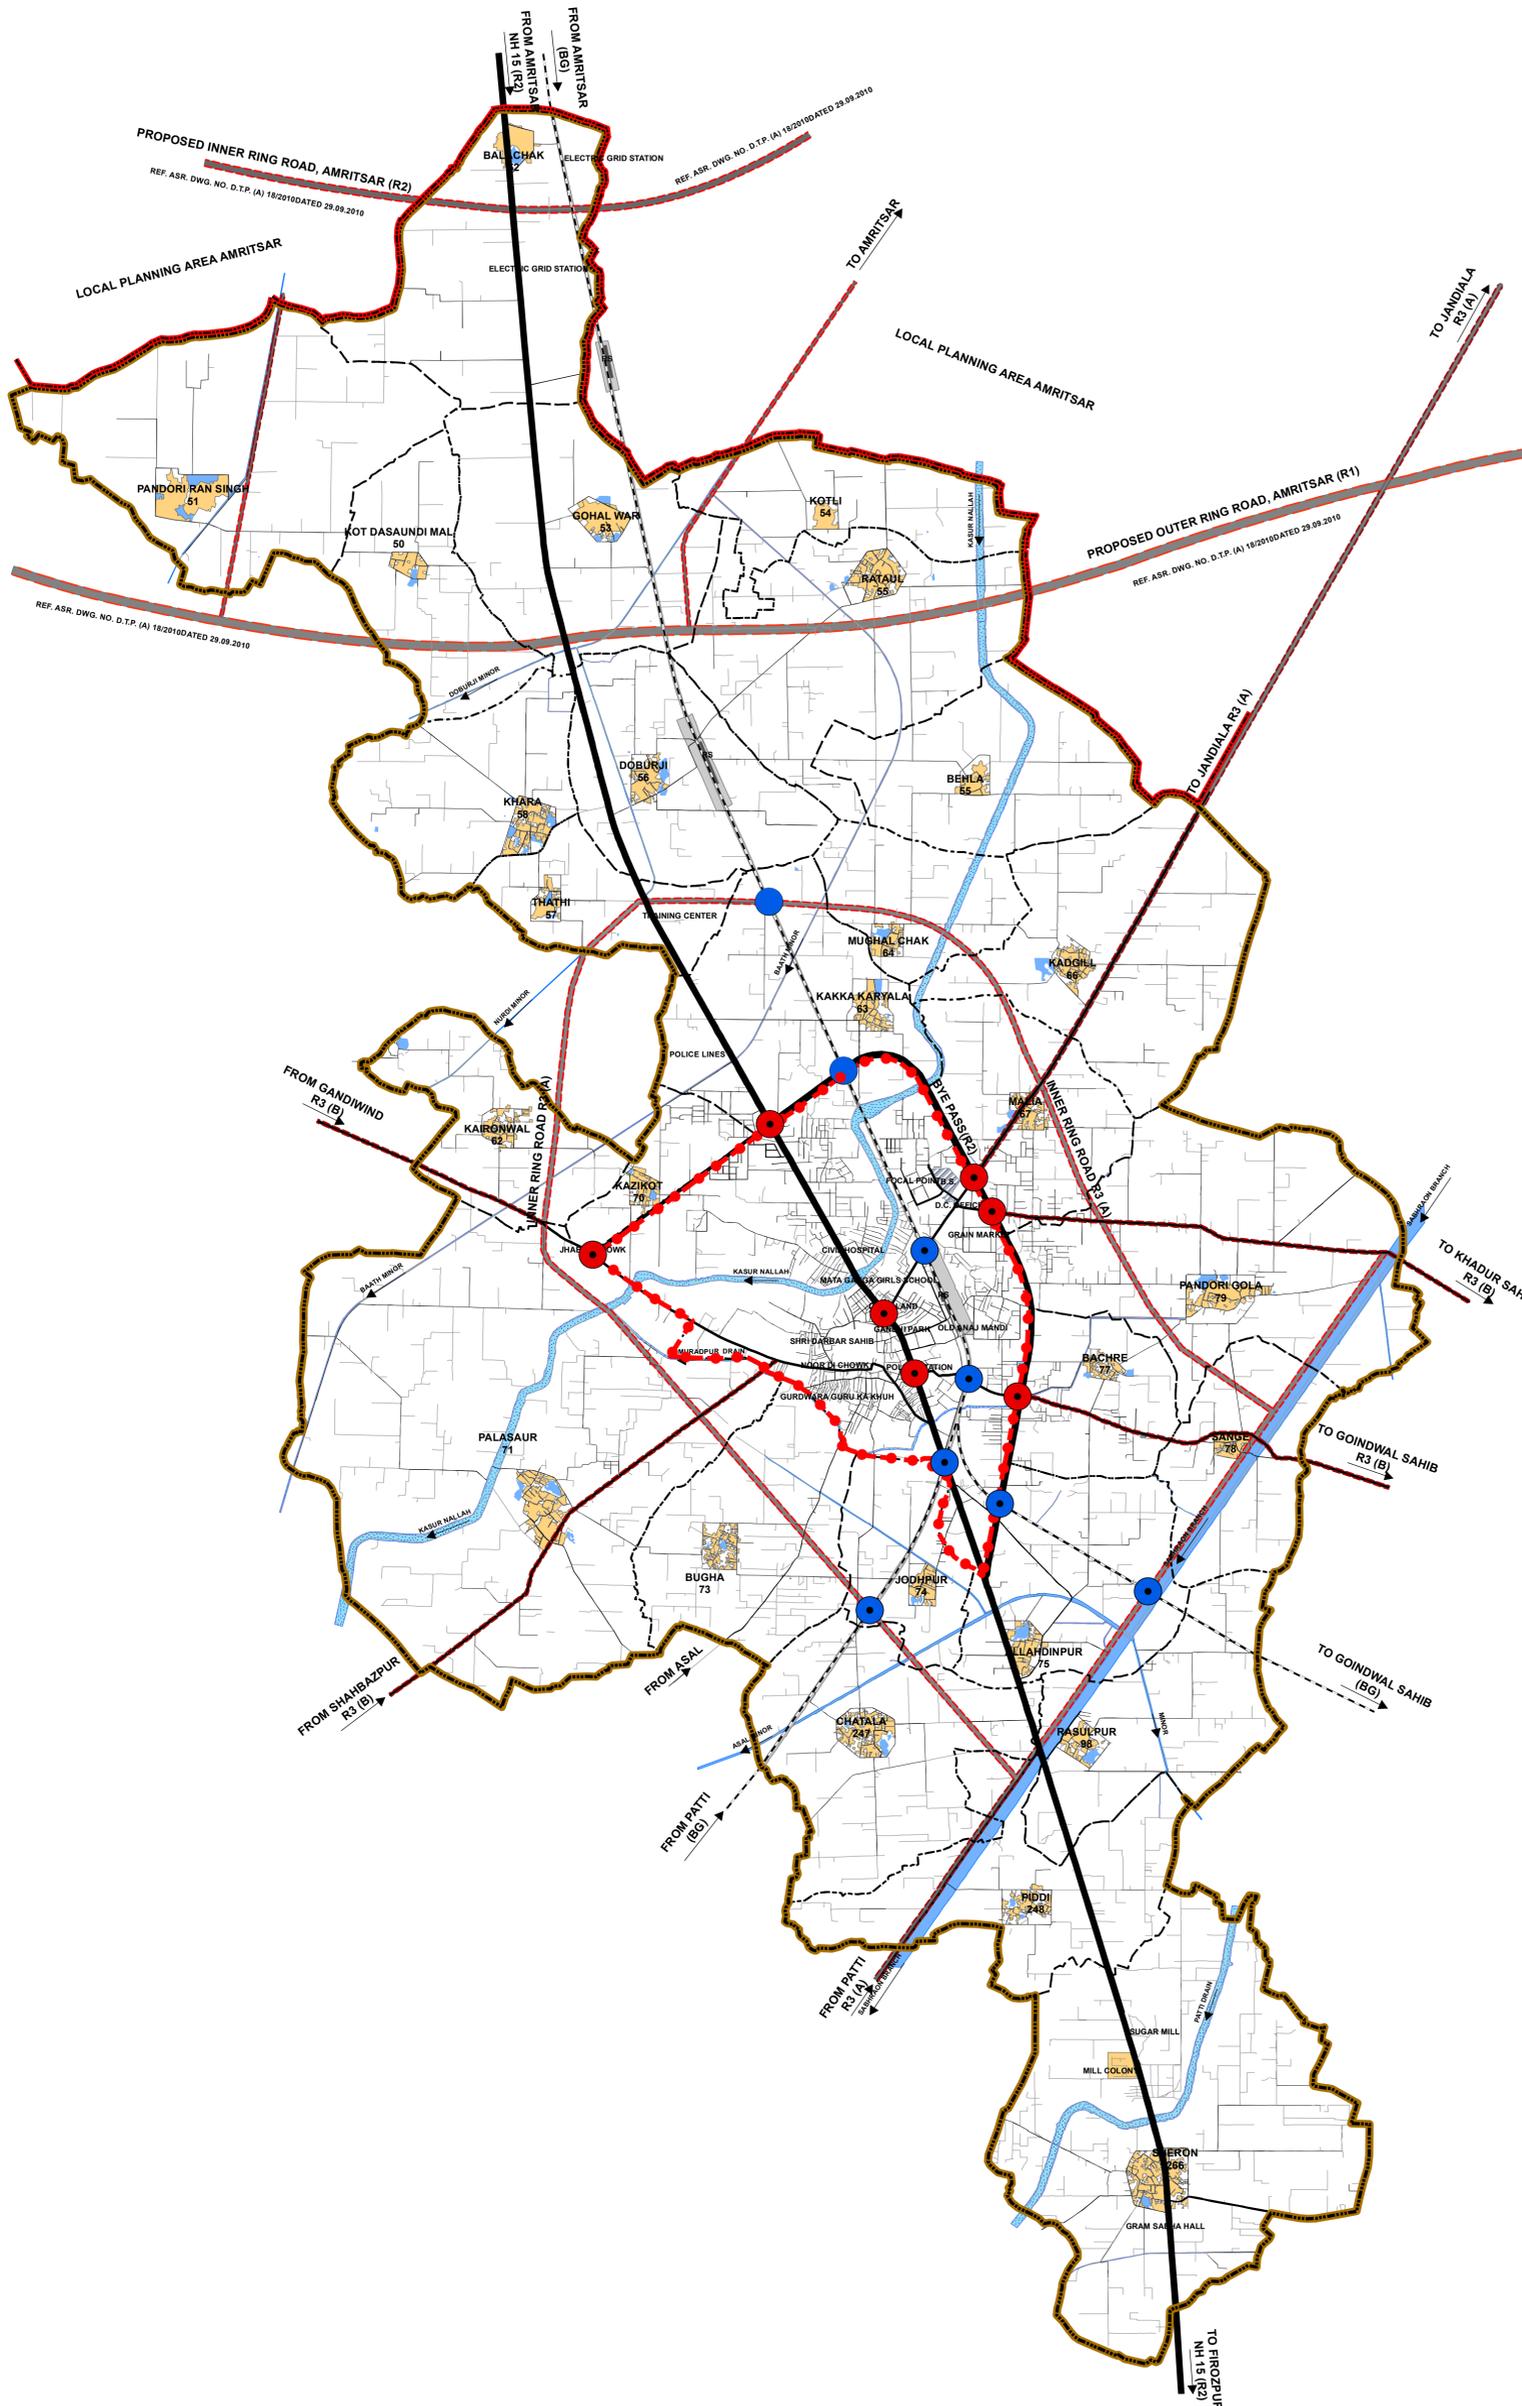

INSET MAP

NOT TO SCALE

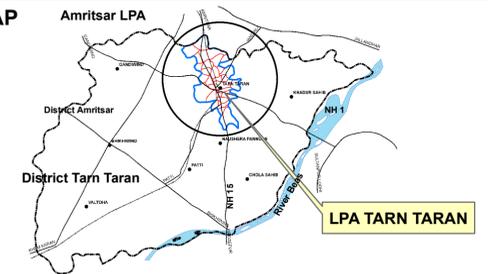

LEGEND

- LOCAL PLANNING AREA BOUNDARY, TARN TARAN
- LOCAL PLANNING AREA BOUNDARY, AMRITSAR
- VILLAGE BOUNDARY
- MUNICIPAL COUNCIL BOUNDARY
- VILLAGE ABADIES

TRAFFIC AND TRANSPORTATION


- R1 (80 M) PROPOSED RING ROAD (INTEGRATED WITH AMRITSAR M.P)
- R2 (60 M) NH15 (INTEGRATED WITH AMRITSAR M.P) / BYE PASS
- R3 (A) (45 M) PROPOSED ROAD / EXISTING ROAD WIDENED
- R3 (B) (30 M) PROPOSED ROAD / EXISTING ROAD WIDENED
- EXISTING RAILWAY LINE / RAILWAY STATION (RS)
- EXISTING BUS TERMINAL
- PROPOSED JUNCTION IMPROVEMENT
- PROPOSED ROB / UNDERBRIDGE

WATER BODY

- POND
- DISTRIBUTARY / CANAL
- DRAIN

NOTE:

- 1) Road hierarchy R5 to R8 will be shown in the Zonal / Layout Plans to be prepared for the different Zones
- 2) This drawing is based upon the Existing Land Use Plan supplied by DTP Amritsar (Drawing No. D.T.P. (A) 07/2009 dated 11/11/09) and the Proposed Land Use Plan of the Tarn Taran LPA (Drawing No. D.T.P. (A) 15/2010 dated 03/09/2010)

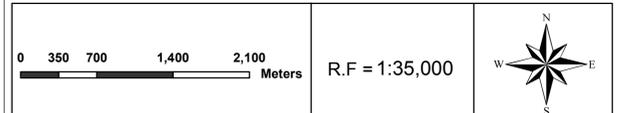

DEPARTMENT OF TOWN AND COUNTRY PLANNING, PUNJAB

DRAWING No. D.T.P. (A) 16/2010 DATED 03-09-2010

[Signature] DISTRICT TOWN PLANNER AMRITSAR
[Signature] SENIOR TOWN PLANNER AMRITSAR
[Signature] CHIEF TOWN PLANNER CHANDIGARH

CLIENT :
PUNJAB URBAN PLANNING AND DEVELOPMENT AUTHORITY

PROJECT:
PREPARATION OF MASTER PLAN FOR TARN TARAN LOCAL PLANNING AREA

CONSULTANTS :

SAI Consulting Engineers Pvt. Ltd
 An ISO 9001 Certified Company

SAI House, Satyam Corporate Square, 8/H. Rajpath Club, Badakdev, Ahmedabad - 380059.
 Phone: +91-79 6614 2600, 6614 2700, +91-183 5023908, Fax: +91-79 66142800.
 Email : punjab@saindia.com Web : www.saindia.com

NOTE: THIS PLAN DOESN'T INDICATE / ESTABLISH IN ANY MANNER WHATSOEVER THE OWNERSHIP OF THE LAND FALLING WITHIN THE LOCAL PLANNING AREA. THE OWNERSHIP OF THE SAID LAND SHALL BE AS DETERMINED BY THE CONCERNED REVENUE AUTHORITY.